


PLANTA PRIMERA. ESTAT ACTUAL

ESCALA 1:100

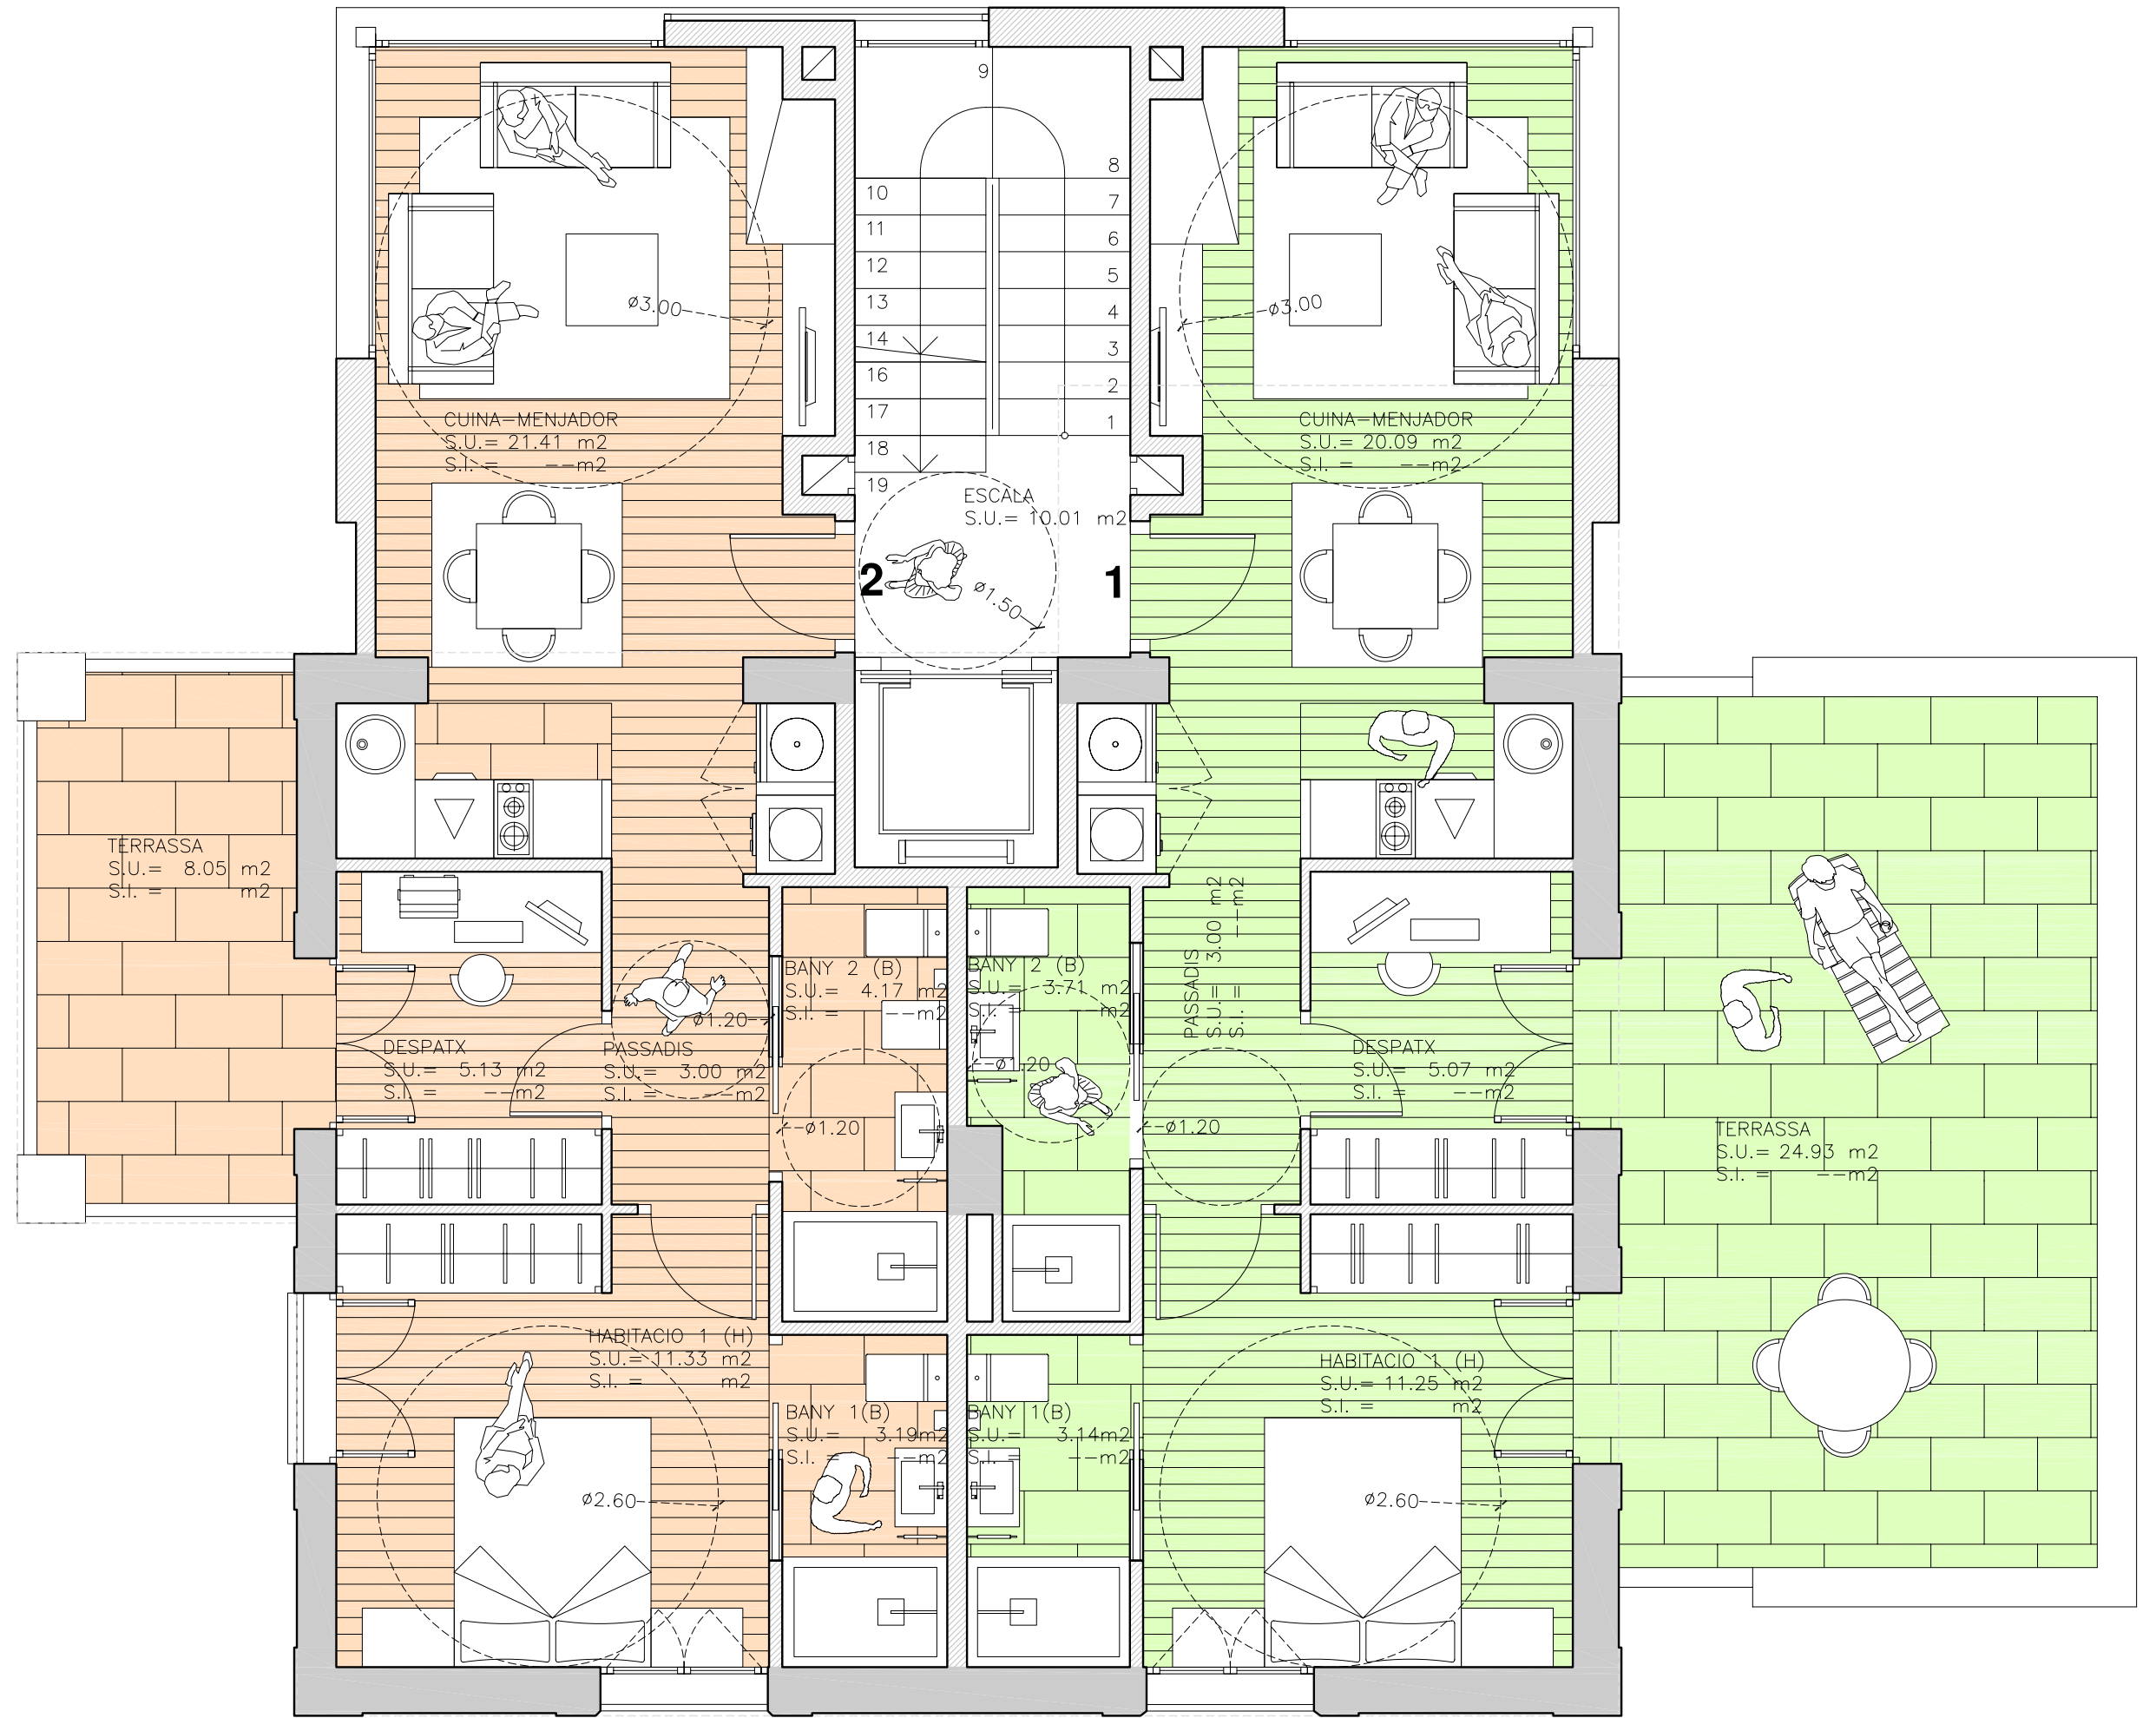

PLANTA PRIMERA		
SUPERFICIES UTILS	H 1.1	H 1.2
CUINA-MENJADOR (S-C)	20,09	21,41
HABITACIO 1 (H)	11,25	11,33
DESPATX	5,07	5,13
BANY 1 (B)	3,14	3,19
BANY 2 (B)	3,71	4,17
PASSADIS	3,00	3,00
TOTAL SUP. UTILS	46,26	48,23
TERRASSA	24,93	8,05