




SECCIO 2-2'
1:50

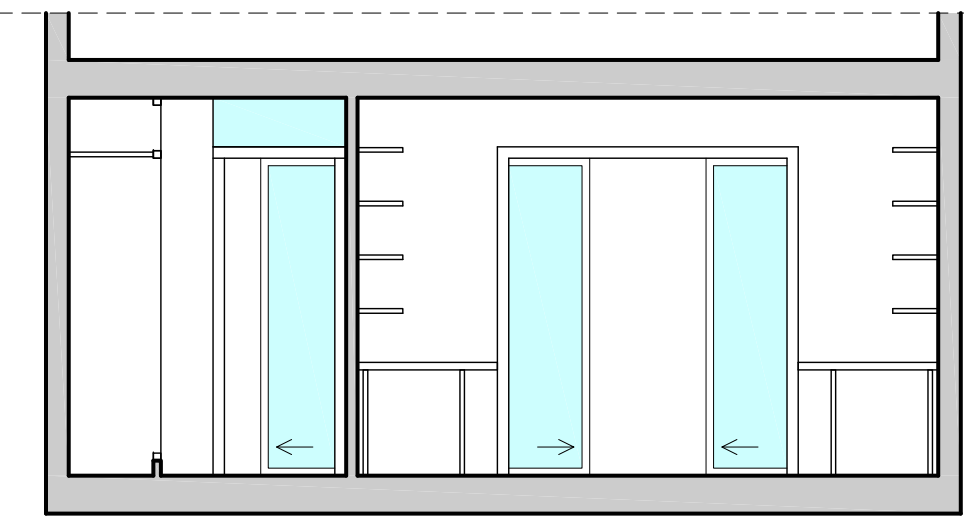



SECCIO 3-3'
1:50

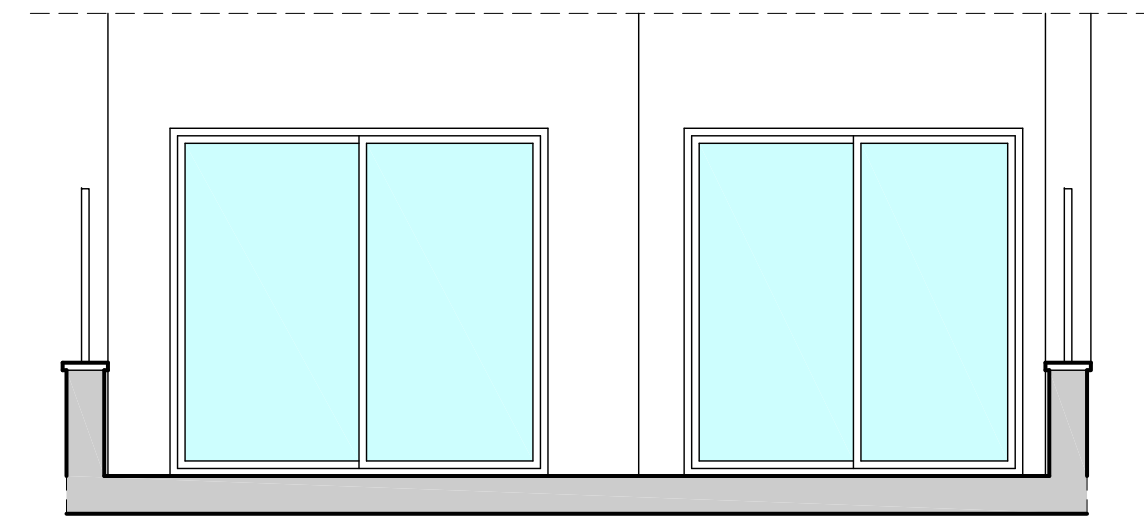

FAÇANA
1:50

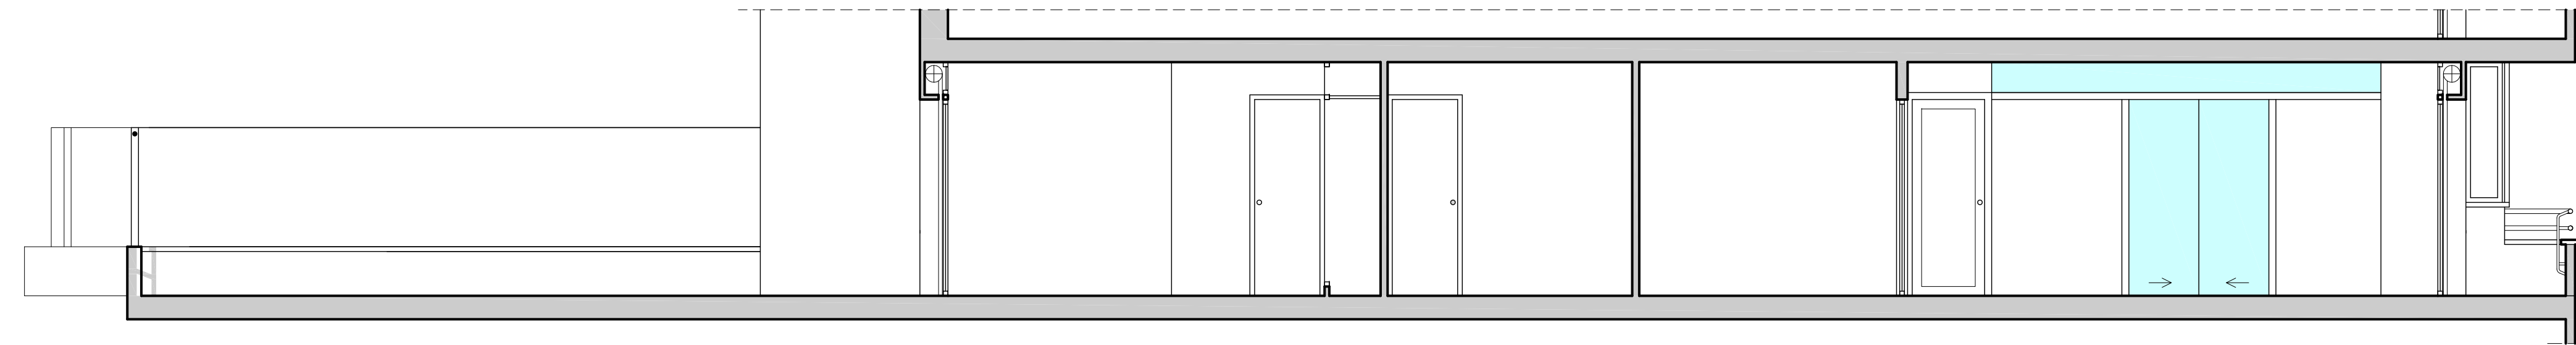

SECCIO 1-1'
1:50

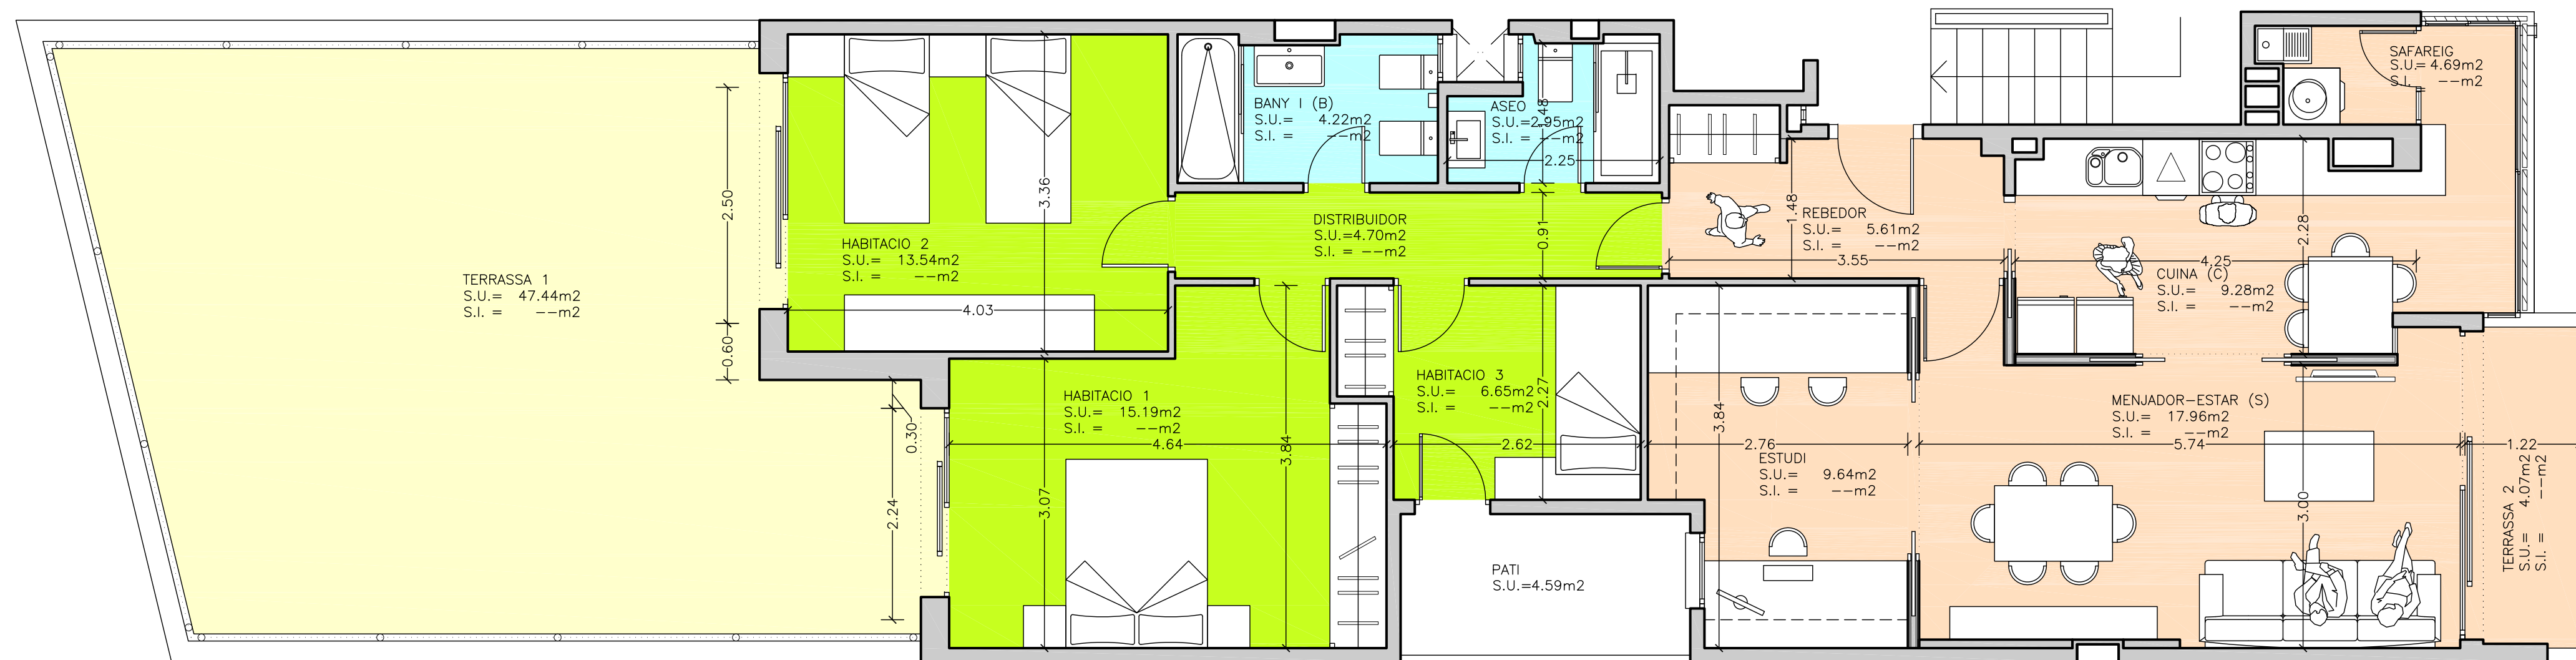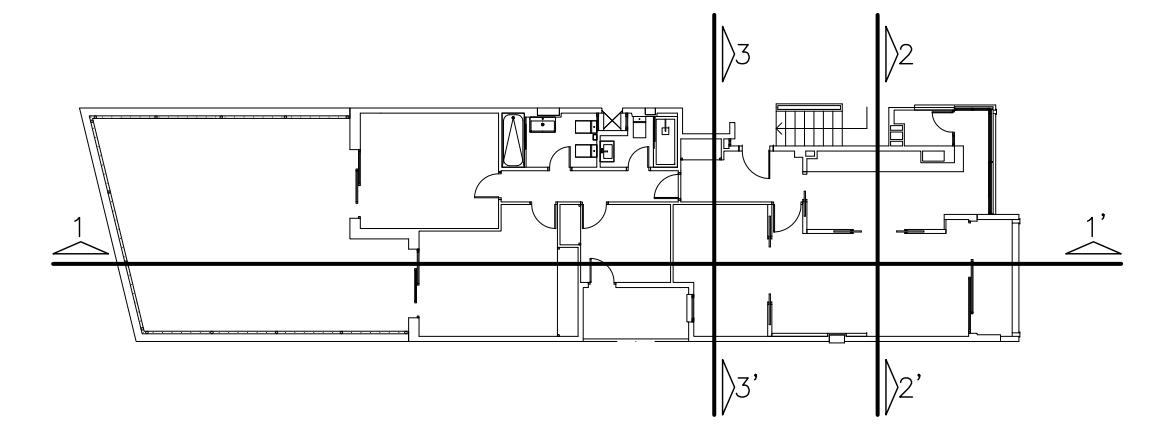

PLANTA PROPOSTA
1:50

REFORMA VIVENDA		
SUPERFICIES UTILS	ESTAT ACTUAL	PROPOSTA
MENJADOR-ESTAR	20,90	17,96
CUINA	7,50	12,32
HABITACIO 1	15,19	15,19
HABITACIO 2	13,54	13,54
HABITACIO 3	7,75	6,65
HABITACIO 4	6,65	
ESTUDI		9,64
BANY 1	4,22	4,22
BANY 2	1,75	1,75
DISTRIBUIDOR	5,83	3,99
REBEDOR	4,37	5,93
TRASTER		1,59
SAFAREIG	4,99	
TOTAL SUP. UTILS	92,69	92,78
UTILS TERRASSES	HAB.1	HAB. 2
TERRASSA 1	46,84	46,84
TERRASSA 2	4,07	4,07
TOTAL SUP. UTILS TERRASSES	50,91	50,91

TOTAL SUP. CONSTRUIDA HAB.	107,33	107,33
-----------------------------------	---------------	---------------

TOTAL 50% S. C. TERRASSES	28,13	28,13
----------------------------------	--------------	--------------