


CURVATURES											Cv=95,56	Kv=694,44			
DESMUNT	±0,00 m	-1,20 m	-1,20 m	-1,24 m	-1,20 m	-1,20 m	-1,20 m	-1,20 m	-1,20 m	-1,20 m	-1,32 m	-1,48 m	±0,00 m		
TERRAPL?	±0,00 m	+1,42 m	+1,57 m	+1,20 m	+1,30 m	+1,30 m	19,59 m	+1,29 m	+1,20 m	+1,20 m	+1,20 m	+1,20 m	±0,00 m	18,79 m	
LONG. TRAM	10,59 m	10,37 m	20,05 m	13,31 m	13,31 m	54,33 m	64,01 m	23,51 m	10,06 m	26,89 m	26,89 m	134,38 m	153,17 m	153,17 m	
LONG. ORIGEN		10,59 m	20,96 m	41,01 m	54,33 m	73,92 m	93,73 m	97,43 m	107,49 m	134,38 m	134,38 m	134,38 m	134,38 m	153,17 m	
LONG. ORIGEN POU	4,57 m			34,29 m								123,45 m			
RADIS	R 0,00 m	R 25,01 m		R 32,00 m			R 154,00 m		R 154,00 m		R 111,00 m	123,45 m	R 111,00 m	R 111,00 m	
PENDENT				2,41%					0,89%		0,81%			4,66%	

SECCIO L1

SECCIO LONGITUDINAL 1.

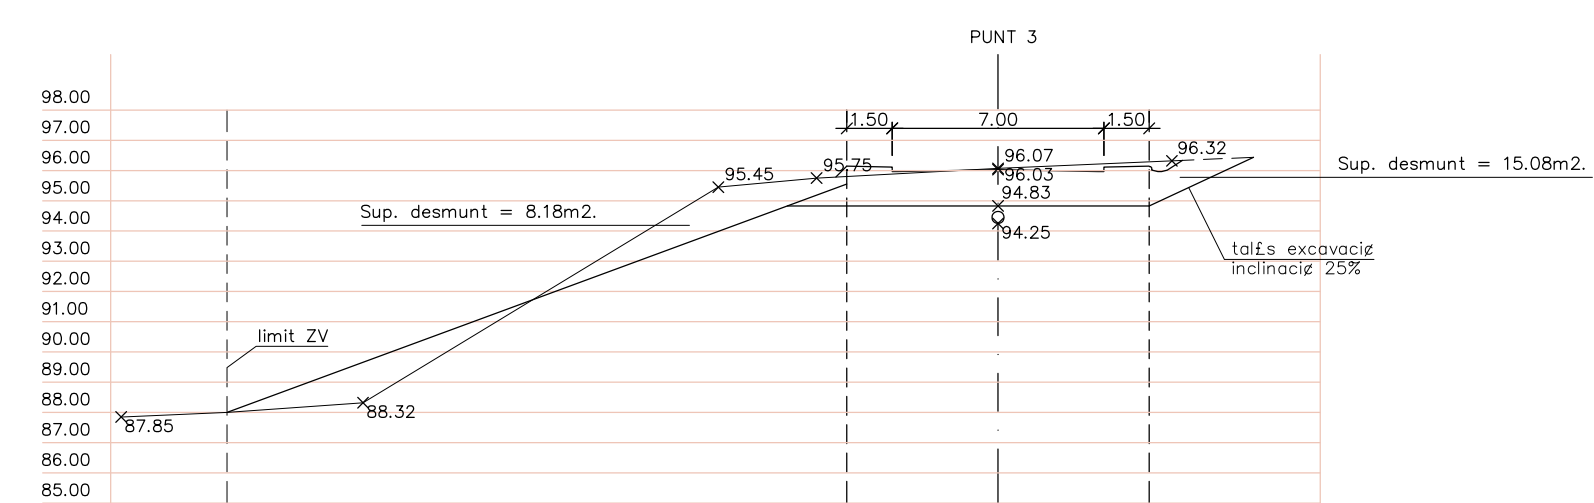


SECCIO S1. DESMUNT

SECCIO S1. DESMUNT.

ESCALA 1:250

Secció S1	
Sup. secció desmunt	23,26 m ²
Sup. secció terrapl?	20,88 m ²

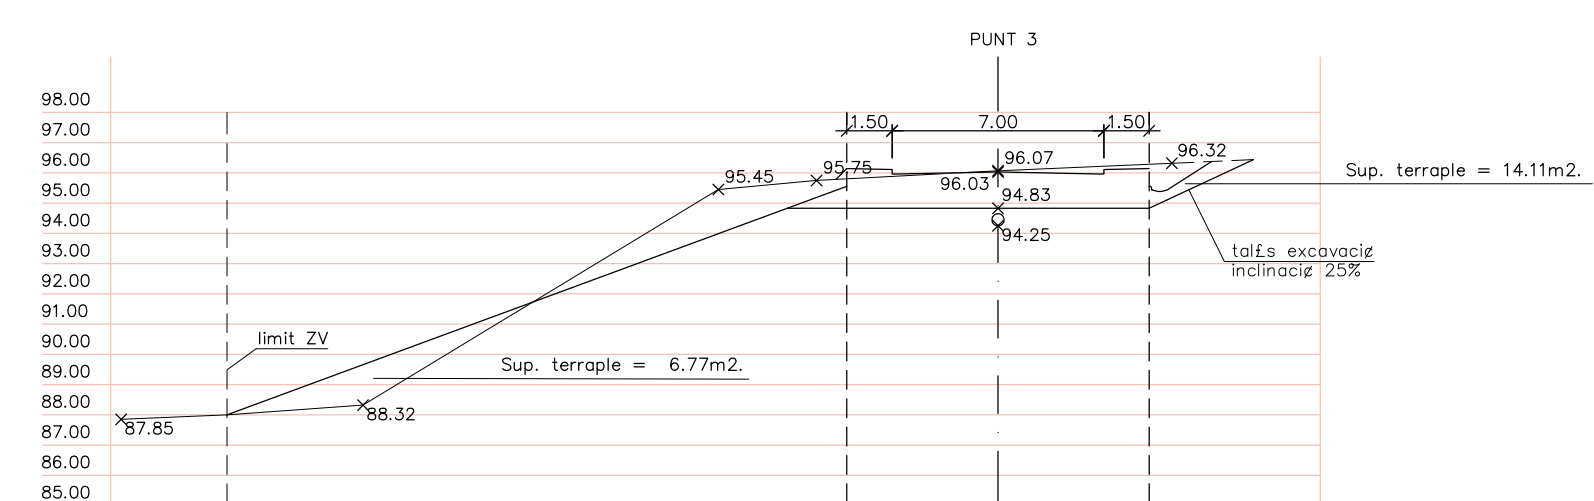

SECCIO S1. TERRAPLENAT

SECCIO S1. TERRAPLENAT.

ESCALA 1:250