


EDIFICI 5.

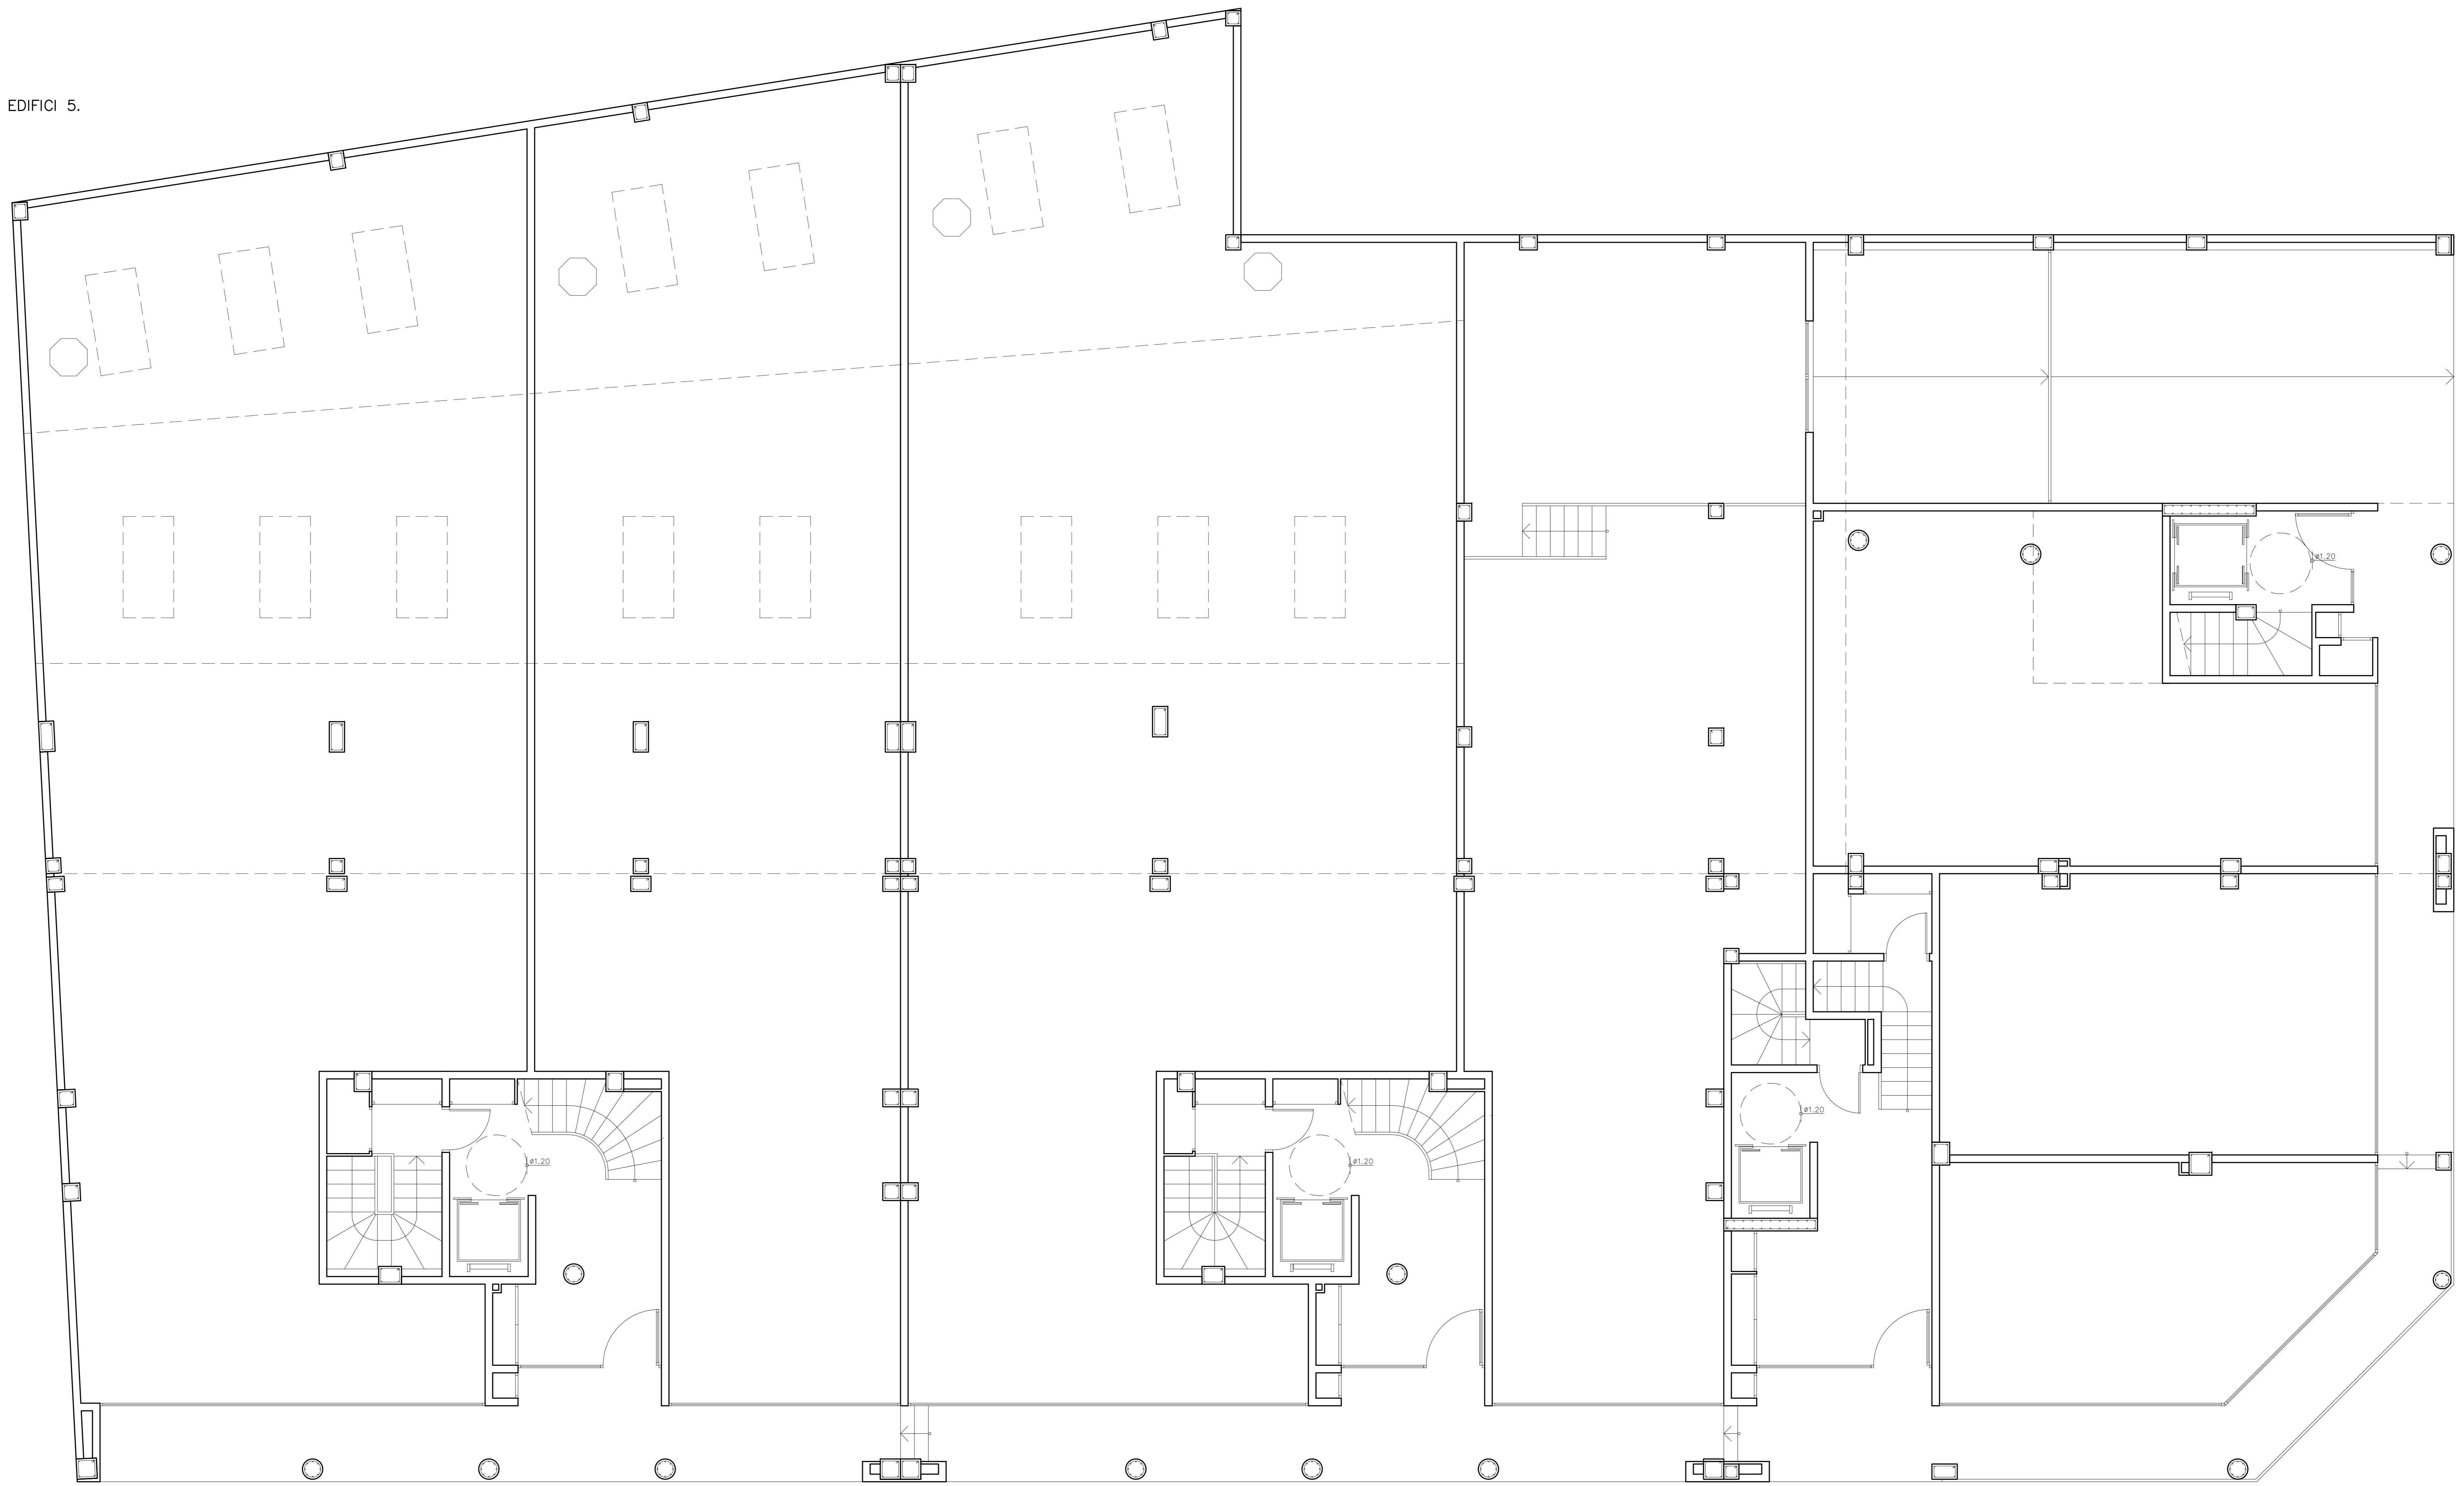

EDIFICI 4.

EDIFICI 1.

EDIFICI 2.

EDIFICI 3.